


HALL 1

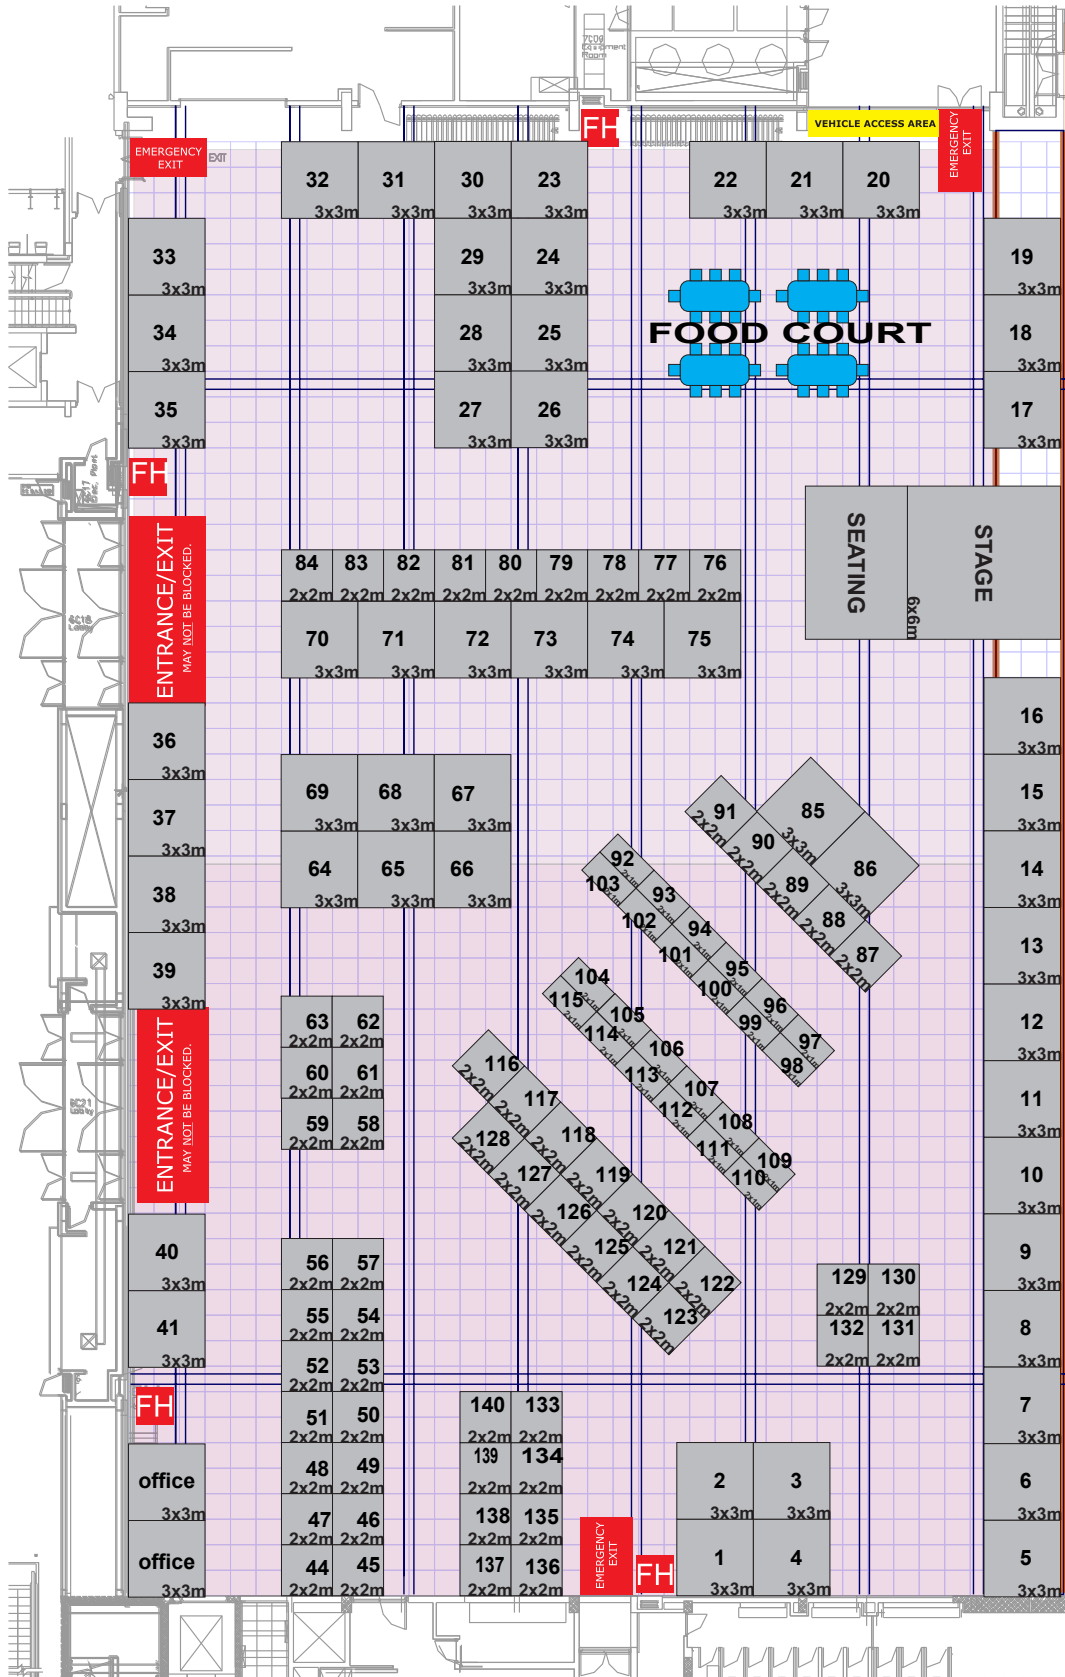

Unit 9 & 11 Sixth Street, Montague Gardens.
Cape Town
TEL: 021 526 3200 FAX: 021 552 1841 HOTLINE : 08611 0ASYS

NOTES:

* All floorplans MUST be approved by the Fire Marshalls of the CTICC before the commencement of sales can be undertaken.

SHOW: FACTORY SHOP EXPO 2016
CLIENT: TBA
VENUE: CTICC
HALLS / ROOM: 1a & b
BUILD UP DATE: TBA
ORDER NUMBER: TBA

EXHIBITION DETAILS

TITLE: FACTORY SHOP EXPO 2016 FLOOR PLAN
DRAWN: Jonathan HILES
SCALE: NA
REF: TBA
FILE NAME: FACTORY SHOP EXPO 2016 FLOOR PLAN
DATE: 2016-02-08

DRAWING DETAILS